



153 Hospital Street • Augusta, ME 04330 • 207-626-7989  
info@vilesarboretum.org • www.vilesarboretum.org • facebook.com/vilesarboretum

## INVITATION TO BID

### ACCEPTING BIDS FOR

Viles Arboretum Boardwalk Project  
State of Maine Recreational Trail Program Grant (RTP #2225)

### SUBMIT BID TO

Ryan Martin  
153 Hospital Street, Augusta, ME, 04347

PLEASE EMAIL BID TO:  
ryan.martin@vilesarboretum.org

### BID NO.

1

### BID OPENING DATE TIME

March 12, 2022 8am

### BID CLOSING DATE TIME

March 12, 2023 8am

To Whom It May Concern,

Viles Arboretum, located at 153 hospital street, Augusta ME.

will be accepting bid proposals for the project listed above.

Bids received after the bid closing date and time listed above will not be accepted.

The purpose of this project is to:

Install a new wetland boardwalk at Viles Arboretum

The key project tasks and components include:

removal and disposal of existing boardwalk  
installation of new boardwalk

If you are at all interested in submitting a bid, please deliver said bid to this name and address, in a sealed envelope. Bids must be prepared and submitted using the bid forms provided and must be signed and authorized in ink.

All bids received by the abovementioned deadline shall be reviewed by

You are reminded to only bid on the items designated in the work write up form. All additional items and tasks will be considered separately from the base bid, should the owner request additional work or delete any tasks from the original scope of work.

QUOTE NO. W-016723

ACCT. NO.: VILES ARBORETUM

SOLD TO: VILES ARBORETUM  
153 Hospital ST  
Augusta ME 04330  
UNITED STATES

SHIP TO: Viles Arboretum  
153 Hospital ST  
Augusta ME 04330  
UNITED STATES

Phone: (207) 626-7989

Email: ryan.martin@vilesarboretum.org

Phone: (207) 626-7989

Email: ryan.martin@vilesarboretum.org

SALES NO.	CUSTOMER REQ. NUMBER	SHIP VIA	SALES-PERSON	DATE SHIPPED	TERMS	INVOICE DATE
829	View w/ LumberRock		LC	05/01/2023		08/11/2022
QUANTITY ORDERED	QUANTITY SHIPPED	BACK ORDERED	ITEM NO.	DESCRIPTION	UNIT PRICE	EXTENDED PRICE
2.0	2.0	0.0	9710P	Ramp DuraLITE 6x10 w/ Synthetic LumberRock		
52.0	52.0	0.0	8900DLP	Dock DuraLITE 6x10 STA w/ Synthetic LumberRock		
2.0	2.0	0.0	8850DLSP	Dock DuraLITE STA w/P Special LumberRock Wedge 25 degree		
1.0	1.0	0.0	8850DLSP	Dock DuraLITE STA w/P Special LumberRock Wedge 55 degree		
164.0	164.0	0.0	9900	Railing Aluminum Welded Top and Mid per foot		
111.0	111.0	0.0	4180	Pipe Foot Adj Alum		
111.0	111.0	0.0	2278G	Safety Cap 1-1/2" Gray		
163.0	163.0	0.0	9167	J-Bracket Snap-On Alum w/Bolt		
18.0	18.0	0.0	4067A	RAMP CHANNEL BRACKET w/bolts		
88.0	88.0	0.0	6105	Pipe 5'3" Galv Pre-Cut		
164.0	164.0	0.0	1310	Pipe Galv 1-1/2" (Dock Sales Only)		
1,030.0	1,030.0	0.0	1032C	Lumberrock 2x2 Curbing		
102.0	102.0	0.0	8850DLSP	Dock DuraLITE STA w/P Special LumberRock (2) 7x6's, (1) 3x6'		
4.0	4.0	0.0	9039	Bracket Pipe Adj		
			DS	Discount		
1.0	1.0	0.0	CONTRACT LABOR	Contract Labor		
1.0	1.0	0.0	FR	Freight (2 Trips)		
Weight 0.00 lbs.					<b>SALES AMOUNT</b>	
<b>Tender Types</b>					<b>TAXABLE TOTAL</b>	
Cash	\$0.00	Debit Card	\$0.00	<b>SALES TAX</b>		
Check	\$0.00	Alternate Tender	\$0.00			
AR Charge	\$0.00	Gift Card	\$0.00			
Credit Card	\$0.00	Foreign Currencies	\$0.00			
CC Rebates	\$0.00	WebPay	\$0.00			
Thank You					<b>FREIGHT TOTAL</b>	
					<b>TOTAL DEPOSITS</b>	
					<b>BALANCE REMAINING</b>	

QUOTE NO. W-016724

ACCT. NO.: VILES ARBORETUM  
SOLD TO: VILES ARBORETUM  
153 Hospital ST  
Augusta ME 04330  
UNITED STATES

SHIP TO: Viles Arboretum  
153 Hospital ST  
Augusta ME 04330  
UNITED STATES

Phone: (207) 626-7989  
Email: ryan.martin@vilesarboretum.org

Phone: (207) 626-7989  
Email: ryan.martin@vilesarboretum.org

SALES NO.	CUSTOMER REQ. NUMBER	SHIP VIA	SALES-PERSON	DATE SHIPPED	TERMS	INVOICE DATE
830	View w/ perf		LC	05/01/2023		08/11/2022

QUANTITY ORDERED	QUANTITY SHIPPED	BACK ORDERED	ITEM NO.	DESCRIPTION	UNIT PRICE	EXTENDED PRICE
2.0	2.0	0.0	9710TF	Ramp DuraLITE 6x10 w/Perf.		
52.0	52.0	0.0	8900DLTF	Dock DuraLITE 6X10 STA w/Perf.		
2.0	2.0	0.0	8850DLSP	Dock DuraLITE STA w/P Special LumberRock Wedge 25 Degree		
1.0	1.0	0.0	8850DLSP	Dock DuraLITE STA w/P Special LumberRock Wedge 55 degree		
164.0	164.0	0.0	9900	Railing Aluminum Welded Top and Mid per foot		
111.0	111.0	0.0	4180	Pipe Foot Adj Alum		
111.0	111.0	0.0	2278G	Safety Cap 1-1/2" Gray		
163.0	163.0	0.0	9167	J-Bracket Snap-On Alum w/Bolt		
18.0	18.0	0.0	4067A	RAMP CHANNEL BRACKET w/bolts		
88.0	88.0	0.0	6105	Pipe 5'3" Galv Pre-Cut		
1,030.0	1,030.0	0.0	1032C	Lumberock 2x2 Curbing		
102.0	102.0	0.0	8850DLST	Dock DuraLITE STA w/Perf. Special per sq ft.		
4.0	4.0	0.0	9039	Bracket Pipe Adj		
			DS	Discount		
1.0	1.0	0.0	CONTRACT LABOR	Contract Labor - Allied Dock Services		
1.0	1.0	0.0	FR	Freight (2 Trips)		


Weight 0.00 lbs.

Tender Types	Amount	Tender Types	Amount
Cash	\$0.00	Debit Card	\$0.00
Check	\$0.00	Alternate Tender	\$0.00
AR Charge	\$0.00	Gift Card	\$0.00
Credit Card	\$0.00	Foreign Currencies	\$0.00
CC Rebates	\$0.00	WebPay	\$0.00

Thank You

SALES AMOUNT	
TAXABLE TOTAL	
SALES TAX	
FREIGHT TOTAL	
TOTAL DEPOSITS	
BALANCE REMAINING	

**QUOTE NO. W-016725**

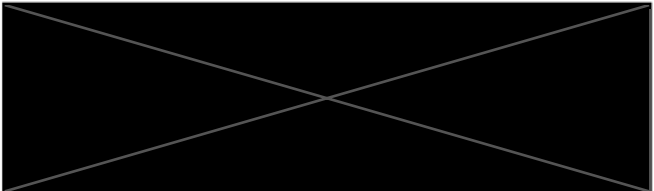

**ACCT. NO.:** VILES ARBORETUM  
**SOLD TO:** VILES ARBORETUM  
153 Hospital ST  
Augusta ME 04330  
UNITED STATES

**SHIP TO:** Viles Arboretum  
153 Hospital ST  
Augusta ME 04330  
UNITED STATES

Phone: (207) 626-7989  
Email: ryan.martin@vilesarboretum.org

Phone: (207) 626-7989  
Email: ryan.martin@vilesarboretum.org

SALES NO.	CUSTOMER REQ. NUMBER	SHIP VIA	SALES-PERSON	DATE SHIPPED	TERMS	INVOICE DATE
831	No view w/ LumberRoc		LC	05/01/2023		08/11/2022

QUANTITY ORDERED	QUANTITY SHIPPED	BACK ORDERED	ITEM NO.	DESCRIPTION	UNIT PRICE	EXTENDED PRICE
2.0	2.0	0.0	9710P	Ramp DuraLITE 6x10 w/ Synthetic LumberRock		
48.0	48.0	0.0	8900DLP	Dock DuraLITE 6x10 STA w/ Synthetic		
2.0	2.0	0.0	8850DLSP	Dock DuraLITE STA w/P Special LumberRock Wedge 25 degree		
1.0	1.0	0.0	8850DLSP	Dock DuraLITE STA w/P Special LumberRock Wedge 55 degree		
140.0	140.0	0.0	9900	Railing Aluminum Welded Top and Mid per foot		
104.0	104.0	0.0	4180	Pipe Foot Adj Alum		
104.0	104.0	0.0	2278G	Safety Cap 1-1/2" Gray		
141.0	141.0	0.0	9167	J-Bracket Snap-On Alum w/Bolt		
18.0	18.0	0.0	4067A	RAMP CHANNEL BRACKET w/bolts		
88.0	88.0	0.0	6105	Pipe 5'3" Galv Pre-Cut		
140.0	140.0	0.0	1310	Pipe Galv 1-1/2" (Dock Sales Only)		
1,006.0	1,006.0	0.0	1032C	Lumberrock 2x2 Curbing		
102.0	102.0	0.0	8850DLSP	Dock DuraLITE STA w/P Special LumberRock (2) 7x6's, (1) 3x6'		
4.0	4.0	0.0	9039	Bracket Pipe Adj		
			DS	Discount		
1.0	1.0	0.0	CONTRACT LABOR	Contract Labor		
1.0	1.0	0.0	FR	Freight (2 Trips)		

Weight	0.00 lbs.				<b>SALES AMOUNT</b>	
<b>Tender Types</b>					<b>TAXABLE TOTAL</b>	
Cash	\$0.00	Debit Card	\$0.00		<b>SALES TAX</b>	
Check	\$0.00	Alternate Tender	\$0.00		<b>FREIGHT TOTAL</b>	
AR Charge	\$0.00	Gift Card	\$0.00			
Credit Card	\$0.00	Foreign Currencies	\$0.00			
CC Rebates	\$0.00	WebPay	\$0.00			
				Thank You	<b>TOTAL DEPOSITS</b>	
					<b>BALANCE REMAINING</b>	

**QUOTE NO. W-016726**

**ACCT. NO.:** VILES ARBORETUM  
**SOLD TO:** VILES ARBORETUM  
153 Hospital ST  
Augusta ME 04330  
UNITED STATES

**SHIP TO:** Viles Arboretum  
153 Hospital ST  
Augusta ME 04330  
UNITED STATES

Phone: (207) 626-7989  
Email: ryan.martin@vilesarboretum.org

Phone: (207) 626-7989  
Email: ryan.martin@vilesarboretum.org

SALES NO.	CUSTOMER REQ. NUMBER	SHIP VIA	SALES-PERSON	DATE SHIPPED	TERMS	INVOICE DATE
832	No view w/ perf		LC	05/01/2023		08/11/2022



QUANTITY ORDERED	QUANTITY SHIPPED	BACK ORDERED	ITEM NO.	DESCRIPTION	UNIT PRICE	EXTENDED PRICE
2.0	2.0	0.0	9710TF	Ramp DuraLITE 6x10 w/Perf.		
48.0	48.0	0.0	8900DLTF	Dock DuraLITE 6X10 STA w/Perf.		
2.0	2.0	0.0	8850DLSP	Dock DuraLITE STA w/P Special LumberRock Wedge 25 Degree		
1.0	1.0	0.0	8850DLSP	Dock DuraLITE STA w/P Special LumberRock Wedge 55 Degree		
140.0	140.0	0.0	9900	Railing Aluminum Welded Top and Mid per foot		
104.0	104.0	0.0	4180	Pipe Foot Adj Alum		
104.0	104.0	0.0	2278G	Safety Cap 1-1/2" Gray		
141.0	141.0	0.0	9167	J-Bracket Snap-On Alum w/Bolt		
18.0	18.0	0.0	4067A	RAMP CHANNEL BRACKET w/bolts		
88.0	88.0	0.0	6105	Pipe 5'3" Galv Pre-Cut		
140.0	140.0	0.0	1310	Pipe Galv 1-1/2" (Dock Sales Only)		
1,006.0	1,006.0	0.0	1032C	Lumberrock 2x2 Curbing		
102.0	102.0	0.0	8850DLST	Dock DuraLITE STA w/Perf. Special per sq ft. (2) 7x6's, (1) 3x6'		
4.0	4.0	0.0	9039	Bracket Pipe Adj		
			DS	Discount		
1.0	1.0	0.0	CONTRACT LABOR	Contract Labor		
1.0	1.0	0.0	FR	Freight (2 Trips)		

Weight 0.00 lbs.


Tender Types		Debit Card	
Cash	\$0.00	Alternate Tender	\$0.00
Check	\$0.00	Gift Card	\$0.00
AR Charge	\$0.00	Foreign Currencies	\$0.00
Credit Card	\$0.00	WebPay	\$0.00
CC Rebates	\$0.00		

Thank You


<b>SALES AMOUNT</b>
<b>TAXABLE TOTAL</b>
<b>SALES TAX</b>
<b>FREIGHT TOTAL</b>
<b>TOTAL DEPOSITS</b>
<b>BALANCE REMAINING</b>

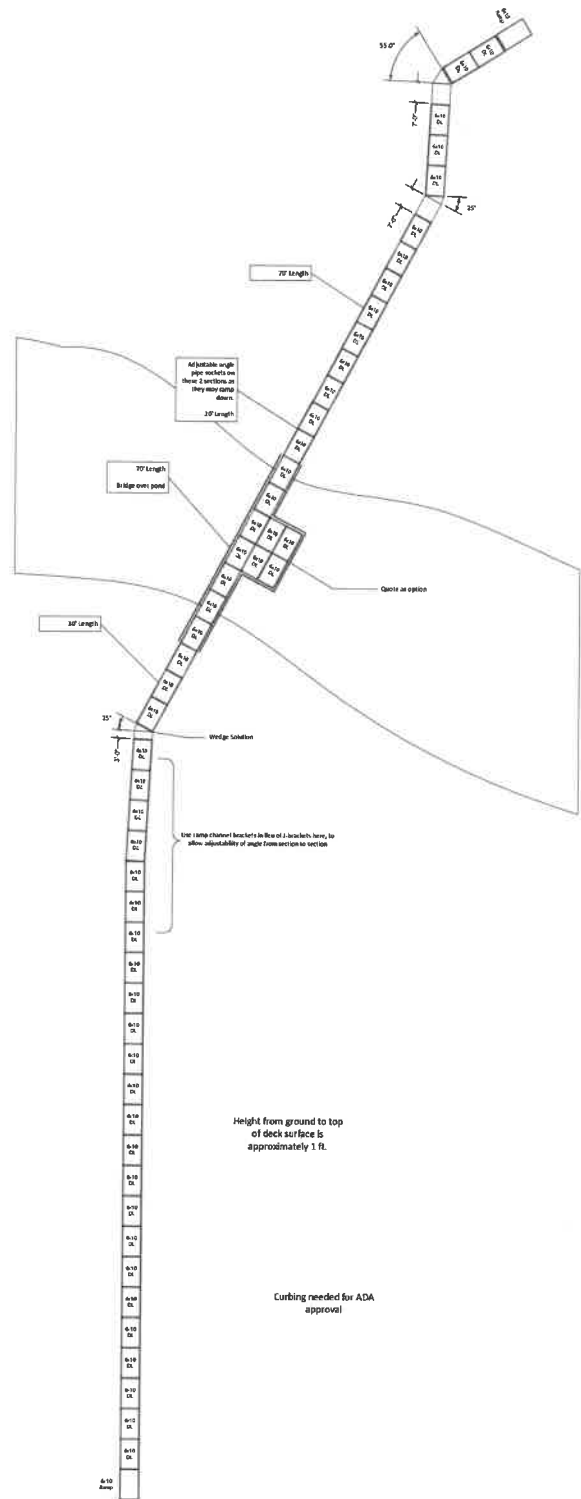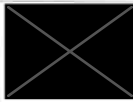


Bridge Detail View

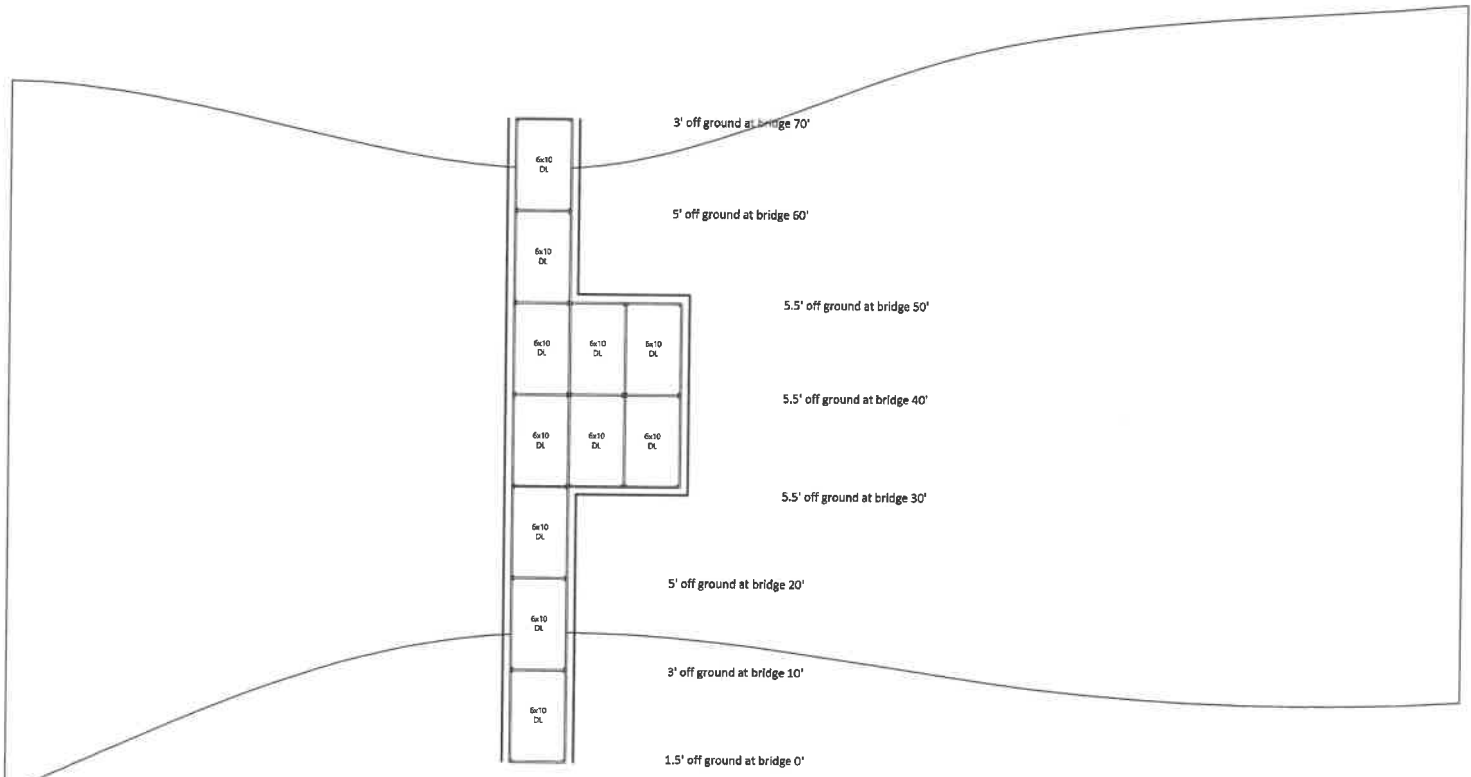

Drawing Scale: 1 in. = 10'

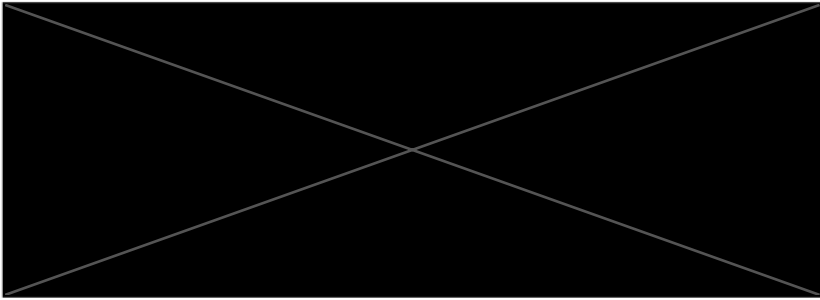

Quote

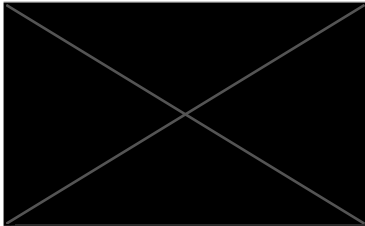

Job Name:

Viles Arbreturn153  
Hospital St.  
Augusta, Me. 04330

Date	Quote No.	Project
8/16/22	Q02-22	Boardwalk Install

Item	Description	Quantity	Cost	Total
Demo	Remove, demo, and dispose existing wood boardwalk	1		
Install	Install new 6' wide 48 section aluminum boardwalk per GND drawings complete	1		
Install	Install new 6' wide 52 section aluminum boardwalk per GND drawings complete	1		

